
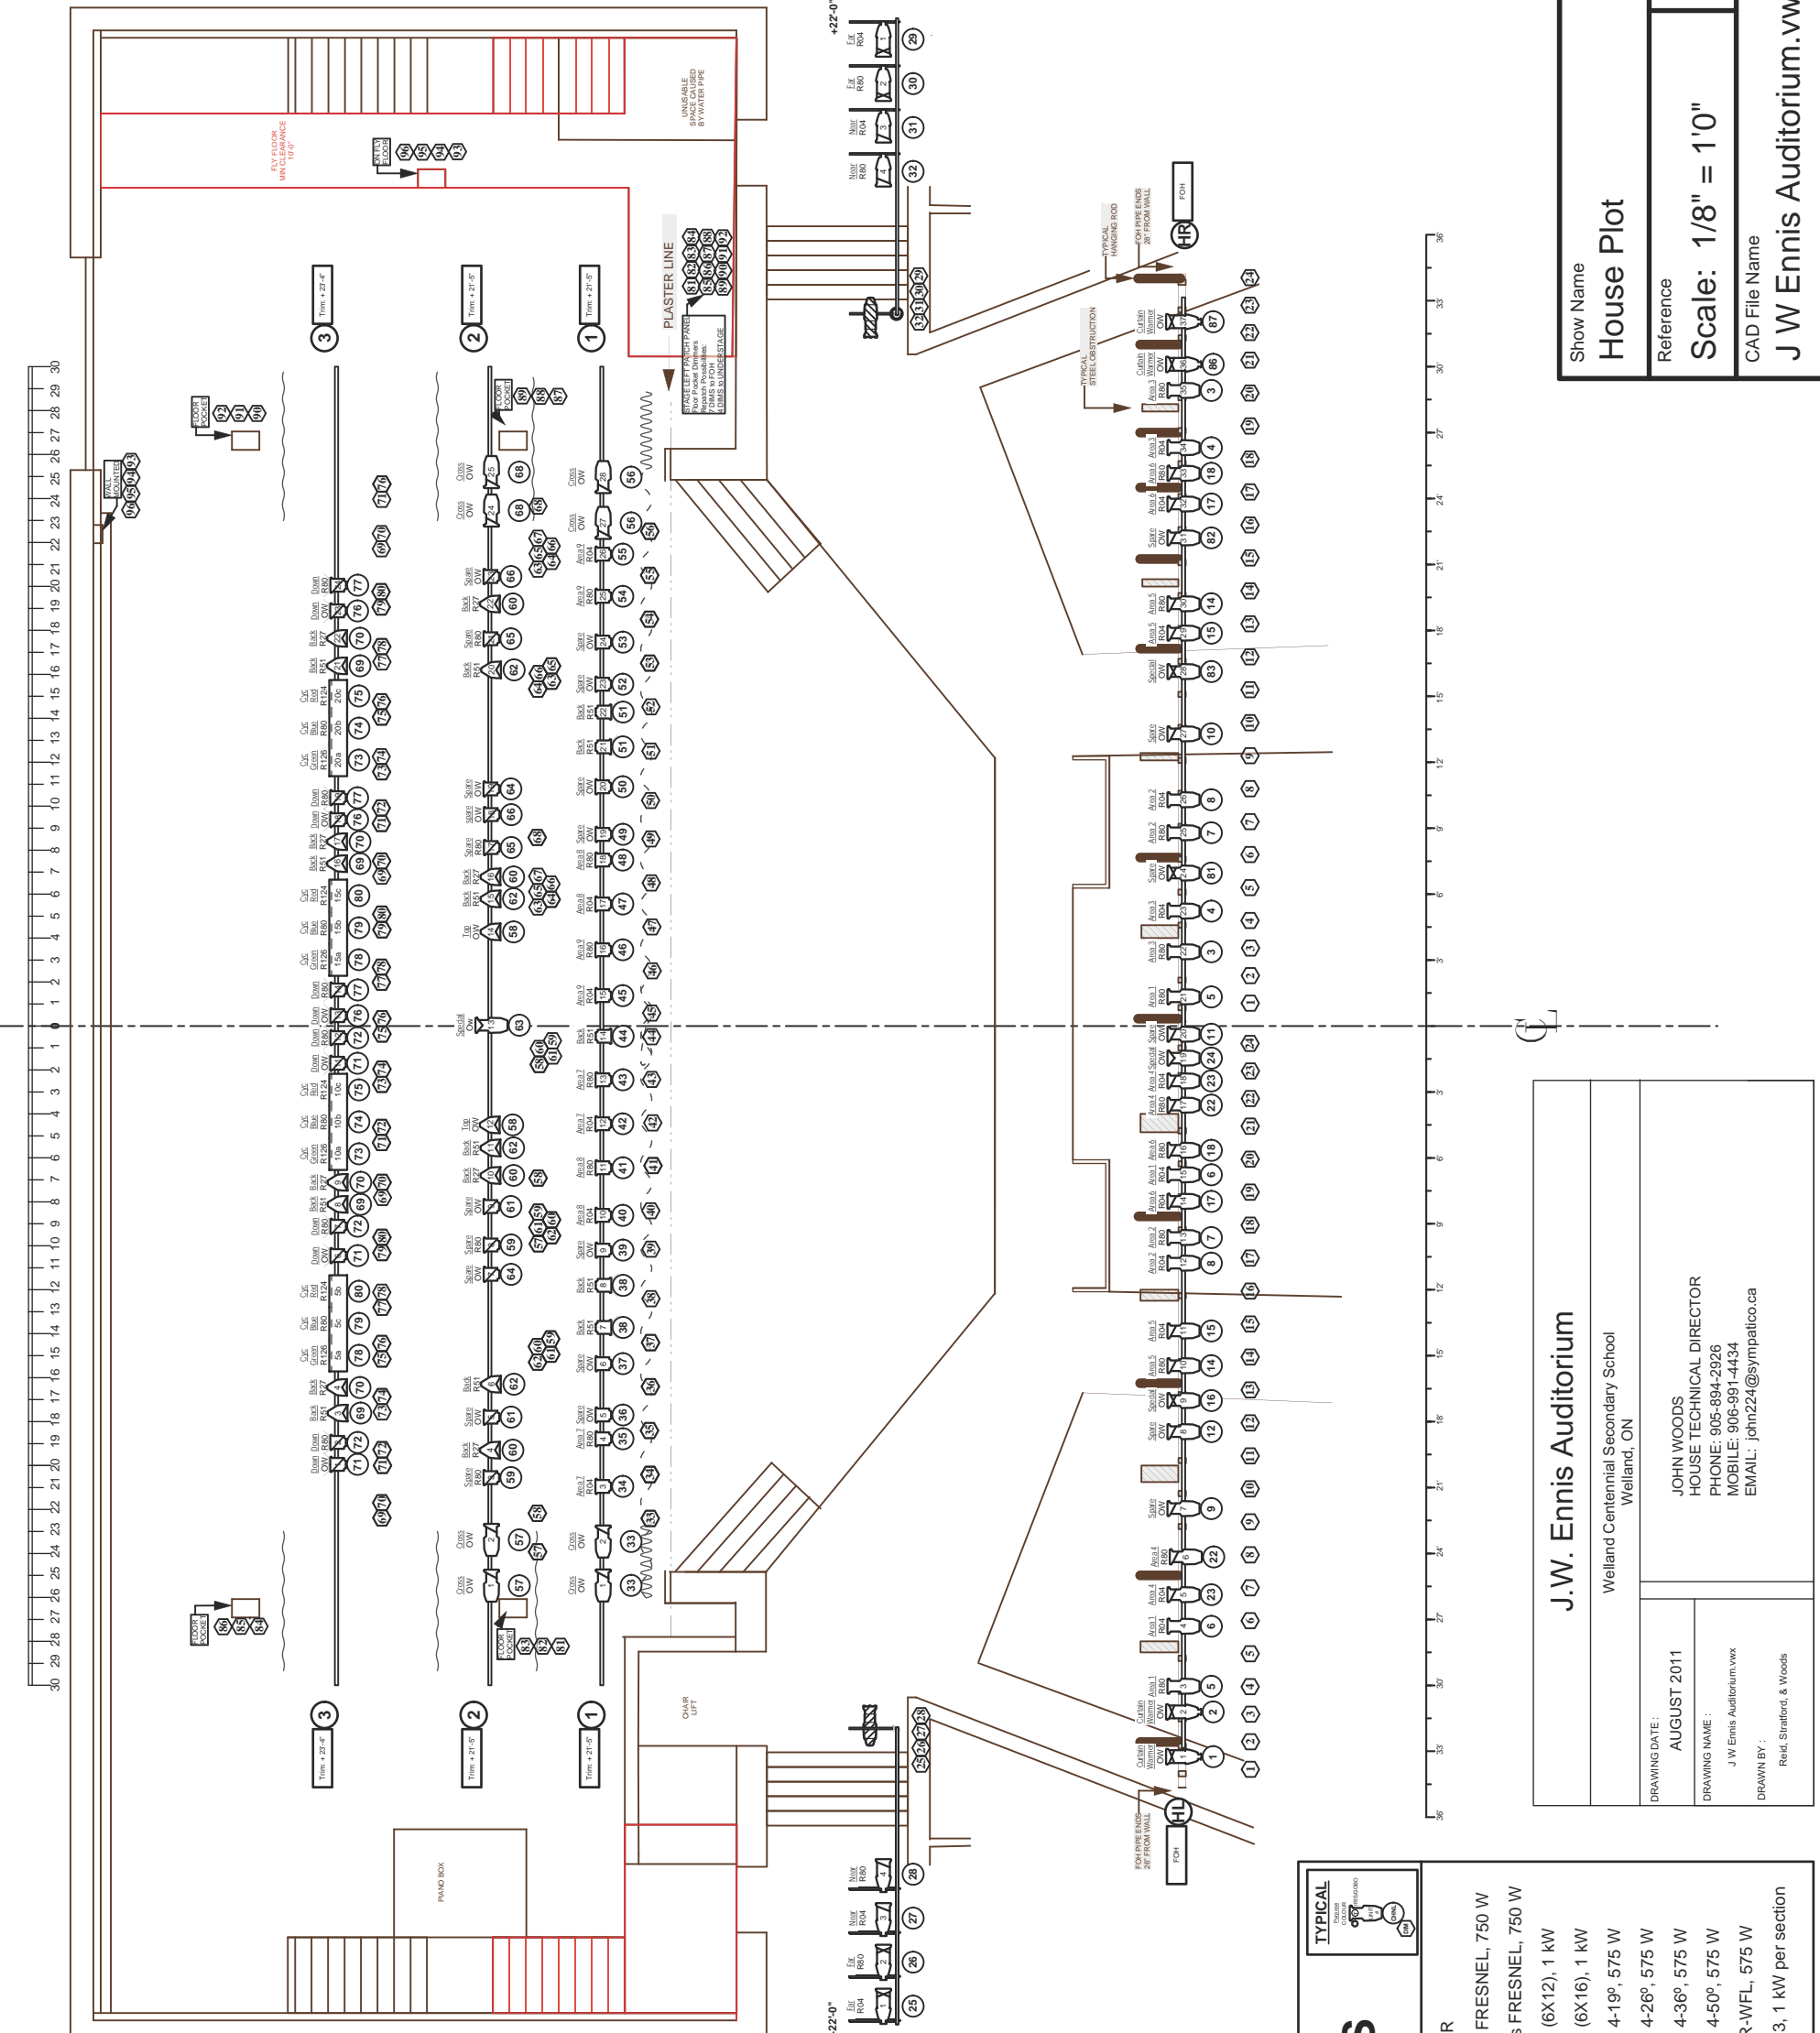


TYPICAL SYMBOLS	
(BARN DOOR
□	6" STRAND FRESNEL, 750 W
◊	6" MC Lights FRESNEL, 750 W
◊	Strand 2212 (6X12), 1 kW
◊	Strand 2216 (6X16), 1 kW
◊	ETC Source 4-19", 575 W
◊	ETC Source 4-26", 575 W
◊	ETC Source 4-36", 575 W
◊	ETC Source 4-50", 575 W
◊	ETC S4 PAR-WFL, 575 W
◊	Strand IRIS 3, 1 kW per section

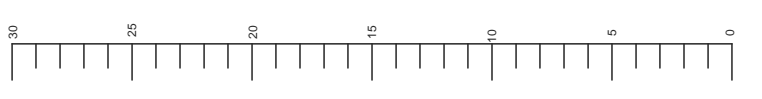

J.W. Ennis Auditorium
Welland Centennial Secondary School
Welland, ON

DRAWING DATE: AUGUST 2011
DRAWING NAME: J.W. Ennis Auditorium.vwx
DRAWN BY: Reid, Stratford, & Woods

JOHN WOODS
HOUSE TECHNICAL DIRECTOR
PHONE: 905-894-2926
MOBILE: 905-991-4434
EMAIL: john224@sympatico.ca

Show Name: **House Plot**

Reference: **Scale: 1/8" = 1'0"**

Drawn By: **Reid**

Date: **30/08/2011**

CAD File Name: **J W Ennis Auditorium.vwx**